

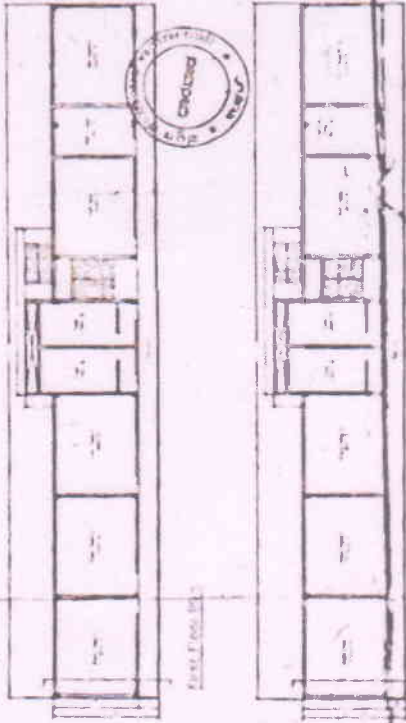
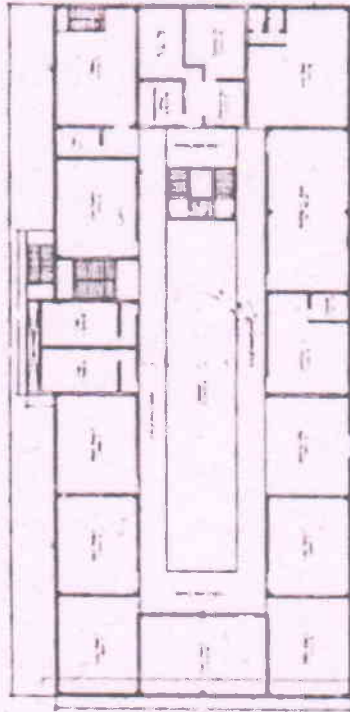
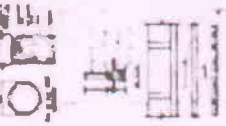
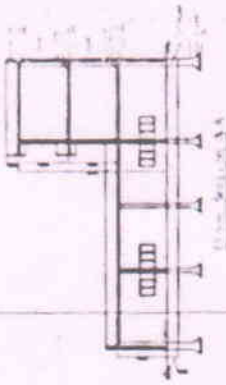


PLAN SHOWING THE PROPOSED CONSTRUCTION OF GROUND FLOOR, FIRST FLOOR, & SECOND FLOOR SCHOOL BUILDINGS IN S. NO. 14, ZAT KALAGHATAGI, KALAGHATAGI, MACHHOLI CHAM DIST. DHRUWAD FOR SPOORTI CHARITABLE TRUST AT HUBLI PHASE LINE S. N. H. 14/1/2004

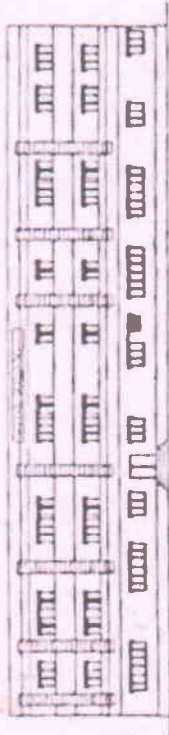

SECTIONAL PLAN
N

Noted: Building for an approved Budget approved by Building Committee
S. No. 14/1/2004
S. No. 14/1/2004
S. No. 14/1/2004
S. No. 14/1/2004

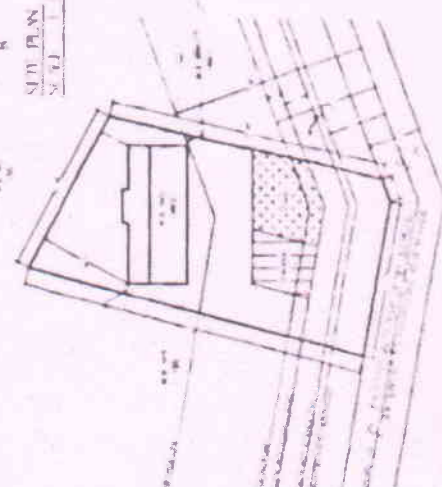

For Spoorti Charitable Trust (R)
Principal
SPOORTI CENTRAL SCHOOL
KALAGHATAGI,

For Spoorti Charitable Trust (R)
President



For Spoorti Charitable Trust (R)
President




For Spoorti Charitable Trust (R)
President


For Spoorti Charitable Trust (R)
President

PLAN SHOWING THE PROPOSED CONSTRUCTION OF GROUND FLOOR, FIRST FLOOR, SECOND FLOOR AND THIRD FLOOR SCHOOL BUILDING IN R. S. NO. 149/2 AT KALAGHATAGI TALUK, MACHAPU GRAM, DIST-DHARWAD. FOR SPOORTHI CHARITABLE TRUST (R) HUBLI. President UMESH N. HOTAGI GONDAR


[SCHOOL BUILDING]

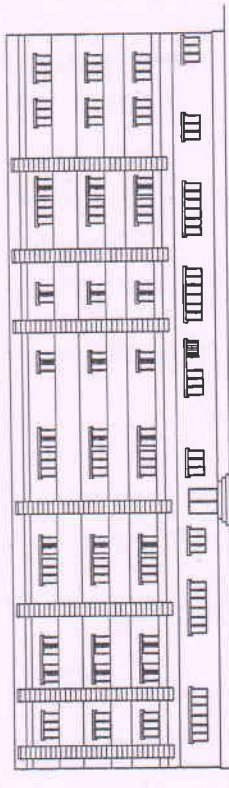

Elevation

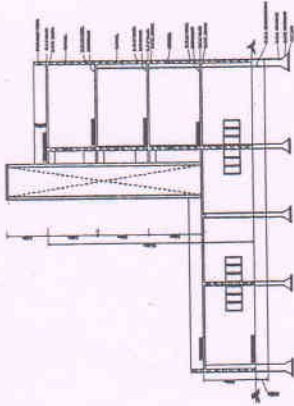

Cross Section A-A

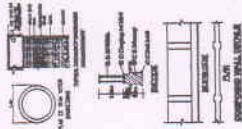

AREA STATEMENT									
TOTAL PLOT AREA :		8158.14 SQM							
WE CONSIDER EDUCATIONAL AREA ONLY									
Sl. No.	Floor	Total Area	Building Area	Open Area	Drainage Area	Other Area	Area	Area	Area
1.	GROUND FLOOR	1222.38	0.00	324.43	86.71	106.12			
2.	FIRST FLOOR	457.26	0.00	92.28	36.98	344.34			
3.	SECOND FLOOR	457.26	0.00	92.28	36.98	344.34			
4.	THIRD FLOOR	457.26	0.00	92.28	36.98	344.34			
TOTAL		2594.46	0.00	359.84	153.65	1077.14			
COVERED AREA : (2594.46 X 1.15) X 100 = 2983.63 %									
FENCED AREA : (1071.14 X 100.00) = 1071.14 %									
COMPOUND WALL LENGTH : 877.80 MET									
<u>INDEX:</u>									
D :	DOOR	1.00 X 2.10 M							
D1 :	DOOR	0.90 X 2.10 M							
D2 :	DOOR	0.75 X 2.10 M							
W :	WINDOW	1.50 X 1.20 M							
W1 :	WINDOW	1.20 X 1.20 M							
W2 :	WINDOW	1.00 X 1.20 M							
V :	VENTILATOR	0.60 X 0.60 M							
President :									

INDEX:

D :	DOOR	1.00 X 2.10 M
D1 :	DOOR	0.90 X 2.10 M
D2 :	DOOR	0.75 X 2.10 M
W :	WINDOW	1.50 X 1.20 M
W1 :	WINDOW	1.20 X 1.20 M
W2 :	WINDOW	1.00 X 1.20 M
V :	VENTILATOR	0.60 X 0.60 M

President :

FOR SPOORTHI CHARITABLE TRUST (R) HUBLI.
PRESIDENT UMESH N. HOTAGI GONDAR


STABILITY CERTIFICATE:

THIS IS TO CERTIFY THAT THE PROPOSED BUILDING IS
DESIGNED AS PER THE NATIONAL CODE OF PRACTICE.
FOUNDATION IS SOUND & STABLE (AS PER DESIGNED TO
RESIST THE LOAD COMING FROM SUPER STRUCTURE.


ENGINEER

Dr. UMESH N. JAMNACHANDI
B.E. (Structural) & P.E. (Structural)
B.E. (Structural) & P.E. (Structural)
Mobile: 9816045603



Ground Floor Plan

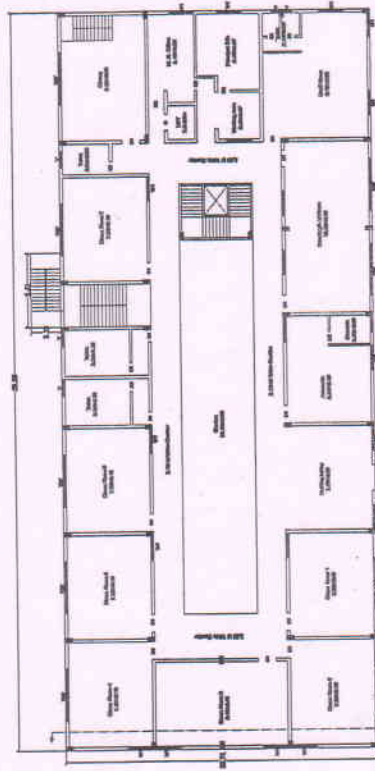

FIRST FLOOR PLAN

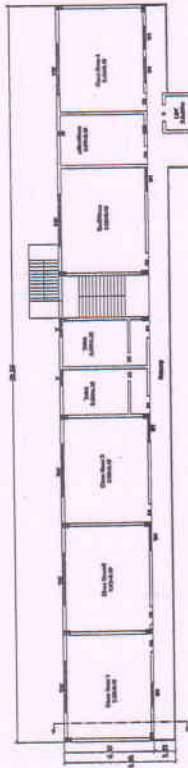

SECOND FLOOR PLAN

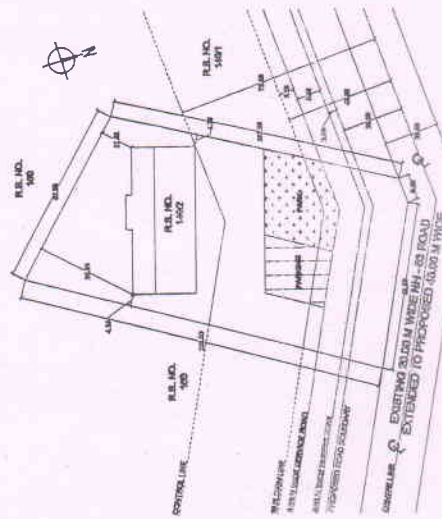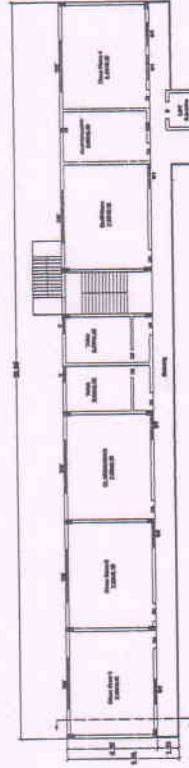

SCALE : 1:500

Proposed Construction to be shown in red
U.O.D. Line to be shown in black
Notes : 1. All dimensions are in meters.

For Spoorti Charitable Trust (R) DR PLAN

President

PRINCIPAL
SPOORTI CENTRAL SCHOOL
KALAGHATAGI.